



č.b.	y	x	z
101	686 981.03	9 749 61.28	393,22
102	686 981.22	9 749 58.34	393,10
103	686 981.02	9 749 56.35	392,93
104	686 981.50	9 749 51.61	392,54
105	686 986.38	9 749 52.11	392,59
106	686 987.02	9 749 45.84	392,43
107	686 982.14	9 749 45.35	392,38
108	686 982.44	9 749 42.41	392,16
109	686 985.33	9 749 39.72	391,58
110	686 985.48	9 749 39.72	391,57
111	686 985.02	9 749 44.18	391,70
112	687 009.40	9 749 46.66	391,95
113	687 009.85	9 749 42.19	391,81
114	687 011.59	9 749 42.36	391,82
115	687 012.20	9 749 36.39	391,64
116	687 009.02	9 749 36.07	391,61
117	687 009.51	9 749 31.20	391,46
118	687 005.83	9 749 30.82	391,42
119	687 006.35	9 749 25.75	391,25
120	687 006.96	9 749 19.78	391,07
121	686 999.25	9 749 18.99	391,00
122	686 999.71	9 749 14.52	390,88
123	686 988.01	9 749 13.33	390,77
124	686 981.60	9 749 12.67	390,64
125	686 981.14	9 749 17.27	390,77
126	686 978.70	9 749 19.92	390,79
127	686 977.12	9 749 35.45	391,26
128	686 975.52	9 749 51.15	392,66
129	686 975.07	9 749 55.58	393,06
130	686 974.54	9 749 60.76	393,51
131	686 985.73	9 749 39.73	391,58
132	686 986.34	9 749 33.76	391,39
133	686 985.94	9 749 33.69	391,38
134	686 983.65	9 749 30.47	391,24
135	686 983.87	9 749 28.38	391,18
136	686 984.36	9 749 23.51	391,03
137	686 986.45	9 749 28.65	391,23
138	686 981.99	9 749 17.24	390,79

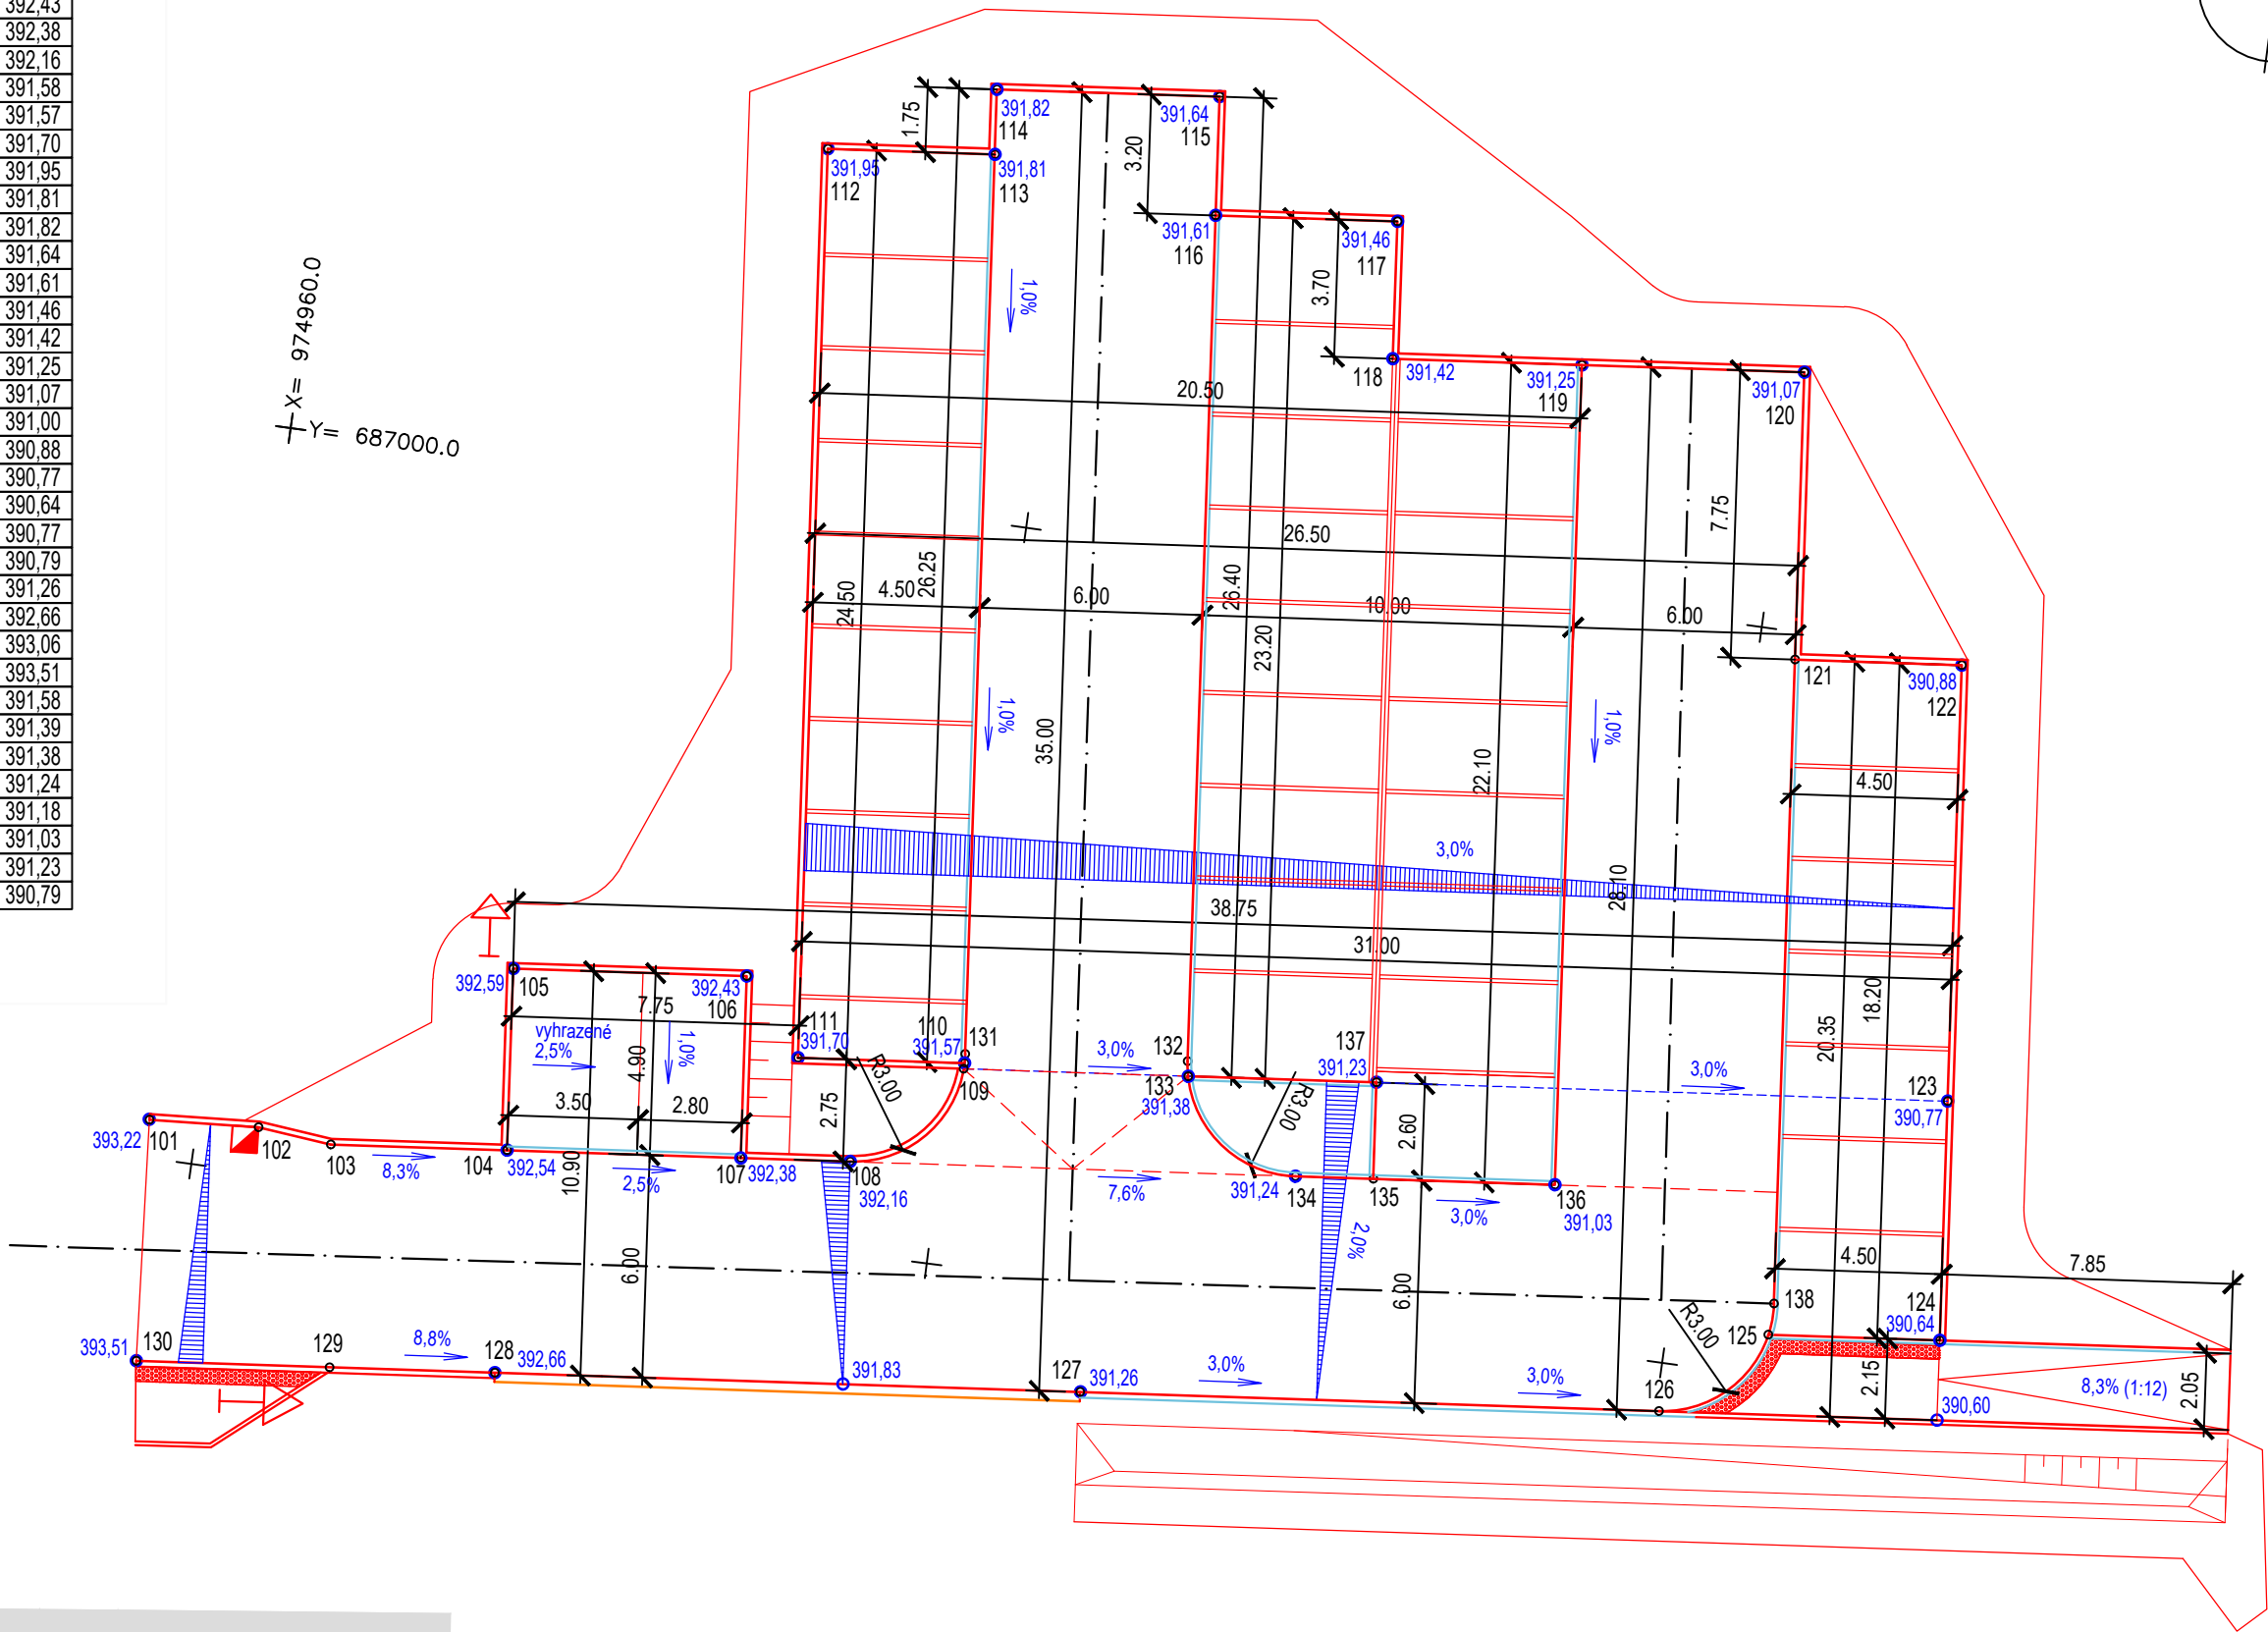

## SO 101 – KOMUNIKACE A CHODNÍKY

vypracoval:	Kateřina Zemanová	
zodpovědný projektant:	Ing. Jan Rosina	
objednatel: STATUTÁRNÍ MĚSTO LIBEREC		tel.: +420 728 900 825 e-mail: rosina@nydrle-projekt.cz www: nydrle-projekt.cz
akce:  UL. BROUMOVSKÁ - PARKOVIŠTĚ LIBEREC		čísl.zak.: 25-027
		stupeň: DPS
		datum: 04/2025
		měřítko: M 1:200
VYTYČOVACÍ VÝKRES		příloha č. paré č.
		D.1.5.