


SPOJOVACÍ KRČEK

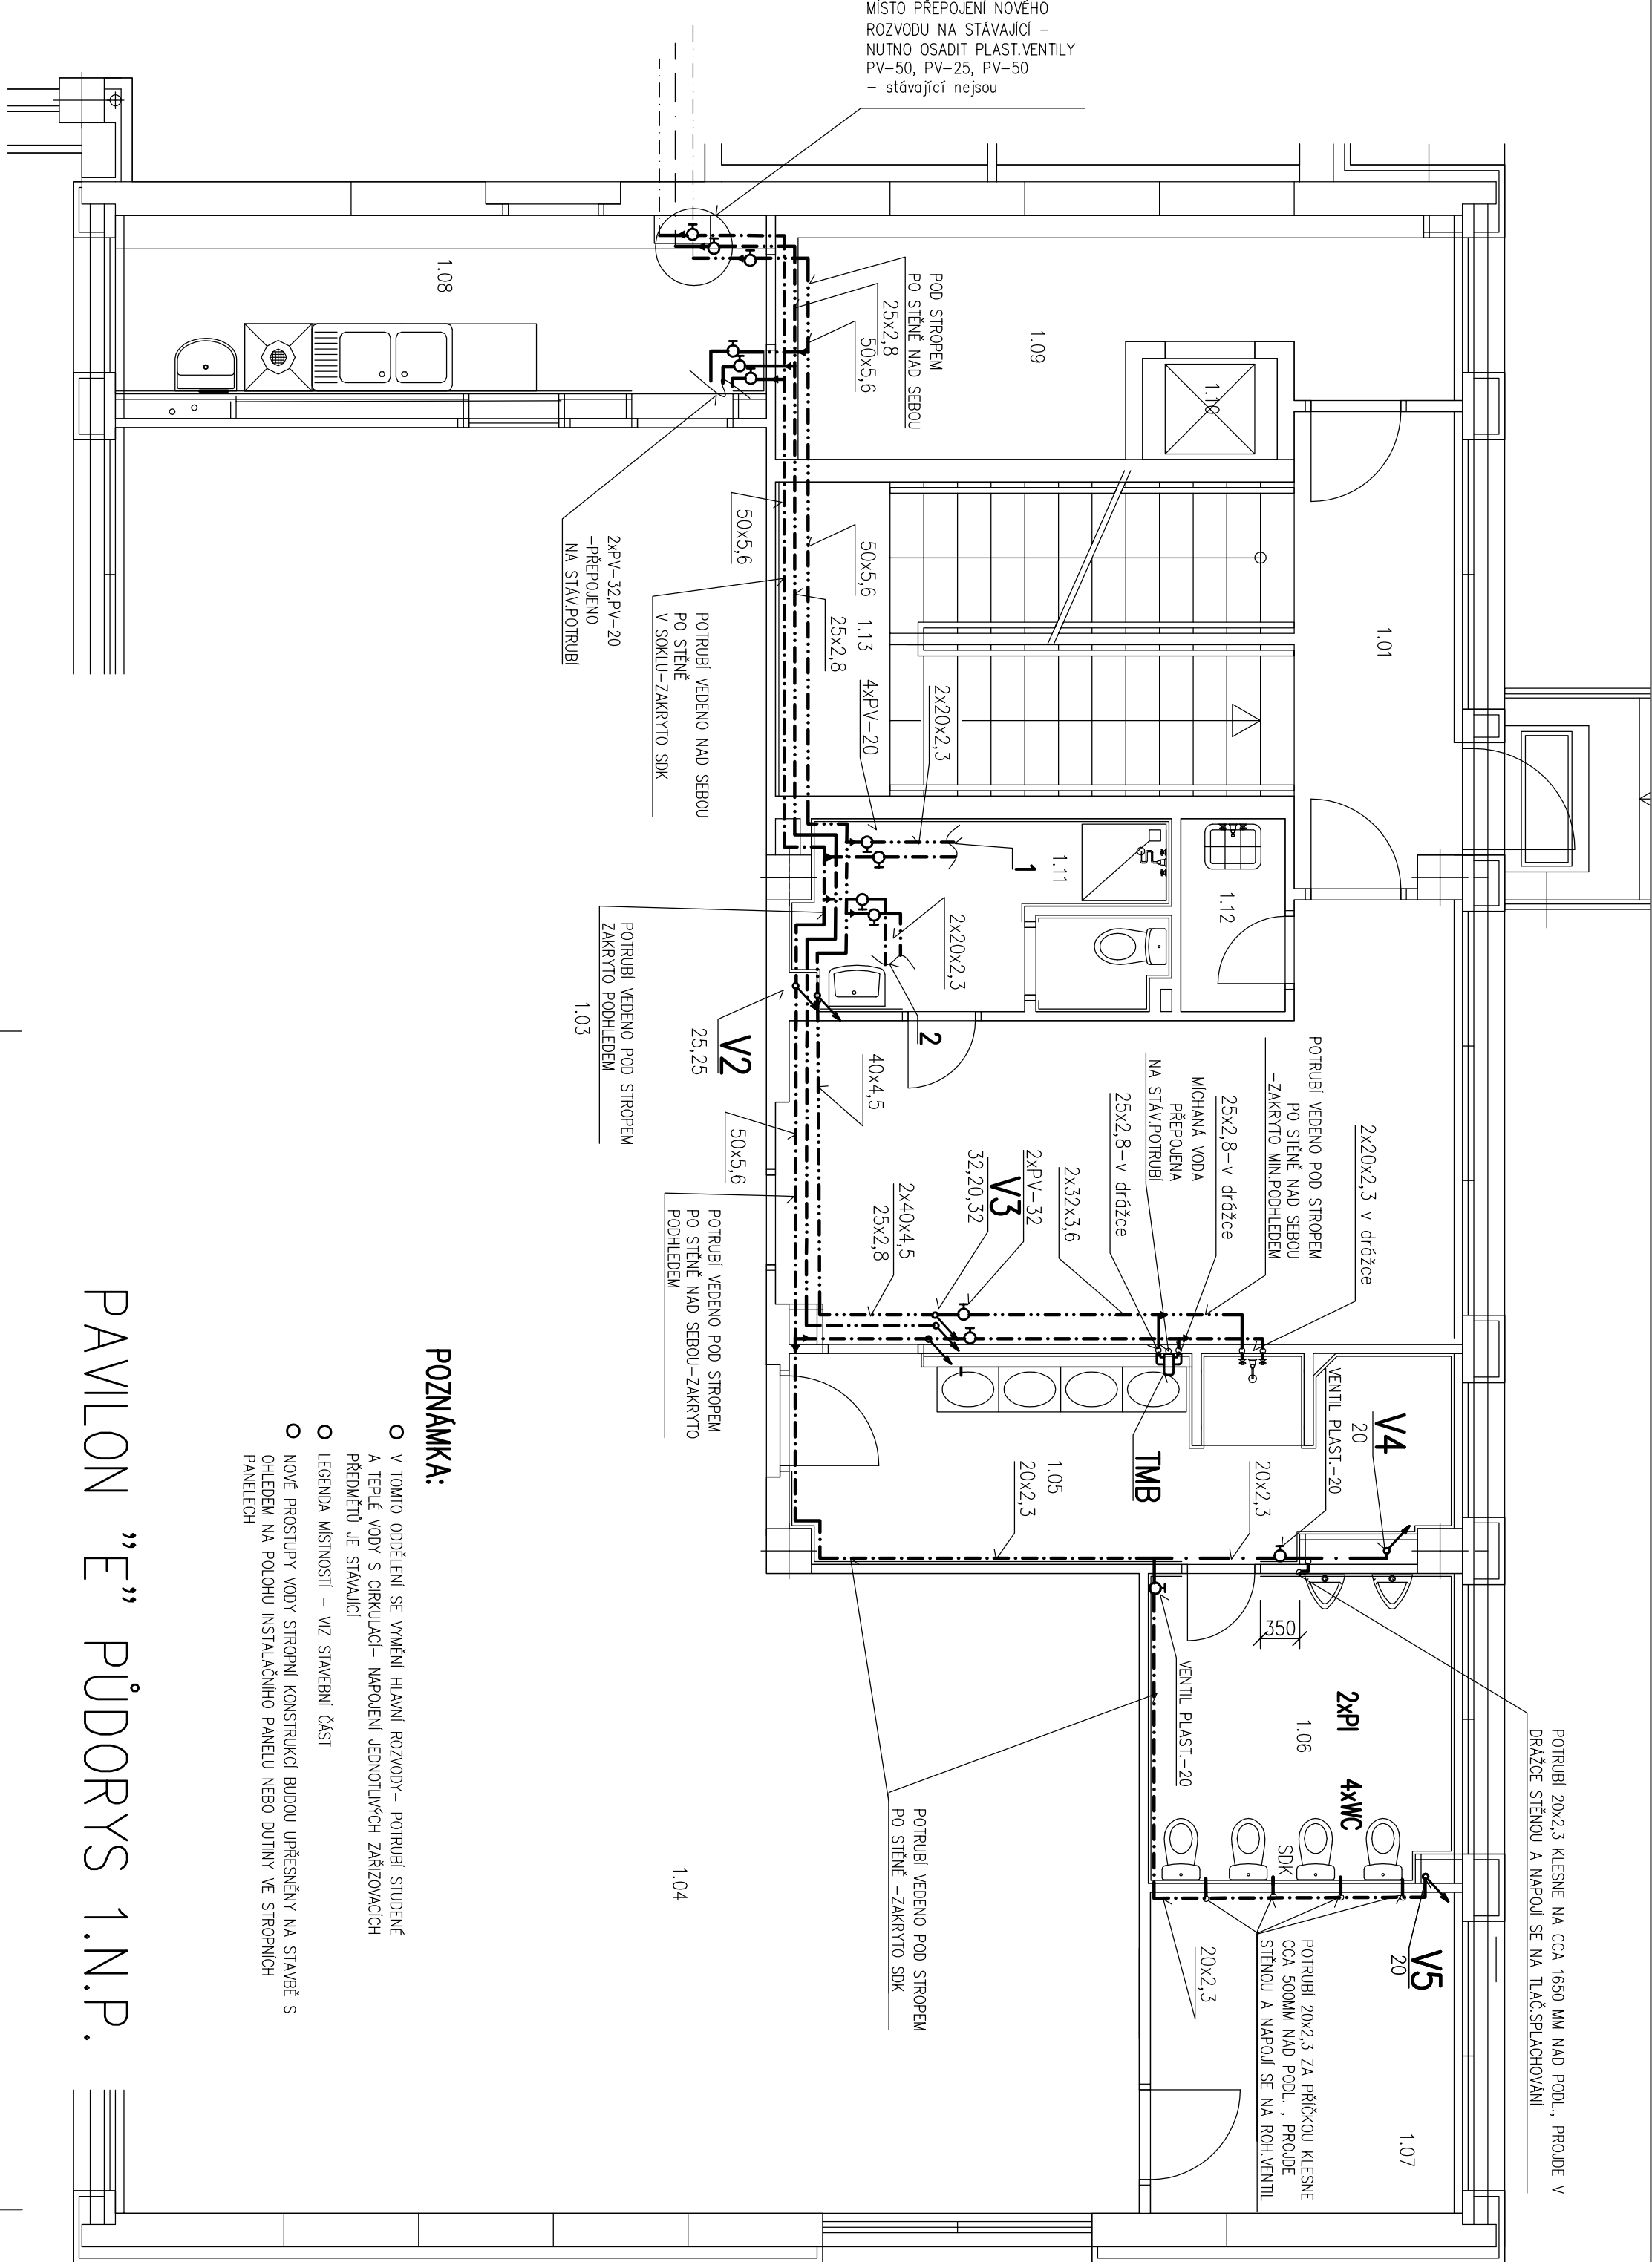

PAVILON "E" PŪDORYS 1.N.P.

LEGENDA :

- [illegible]

[illegible]