


ŘEZ P1 km 0.00000 1:50/100

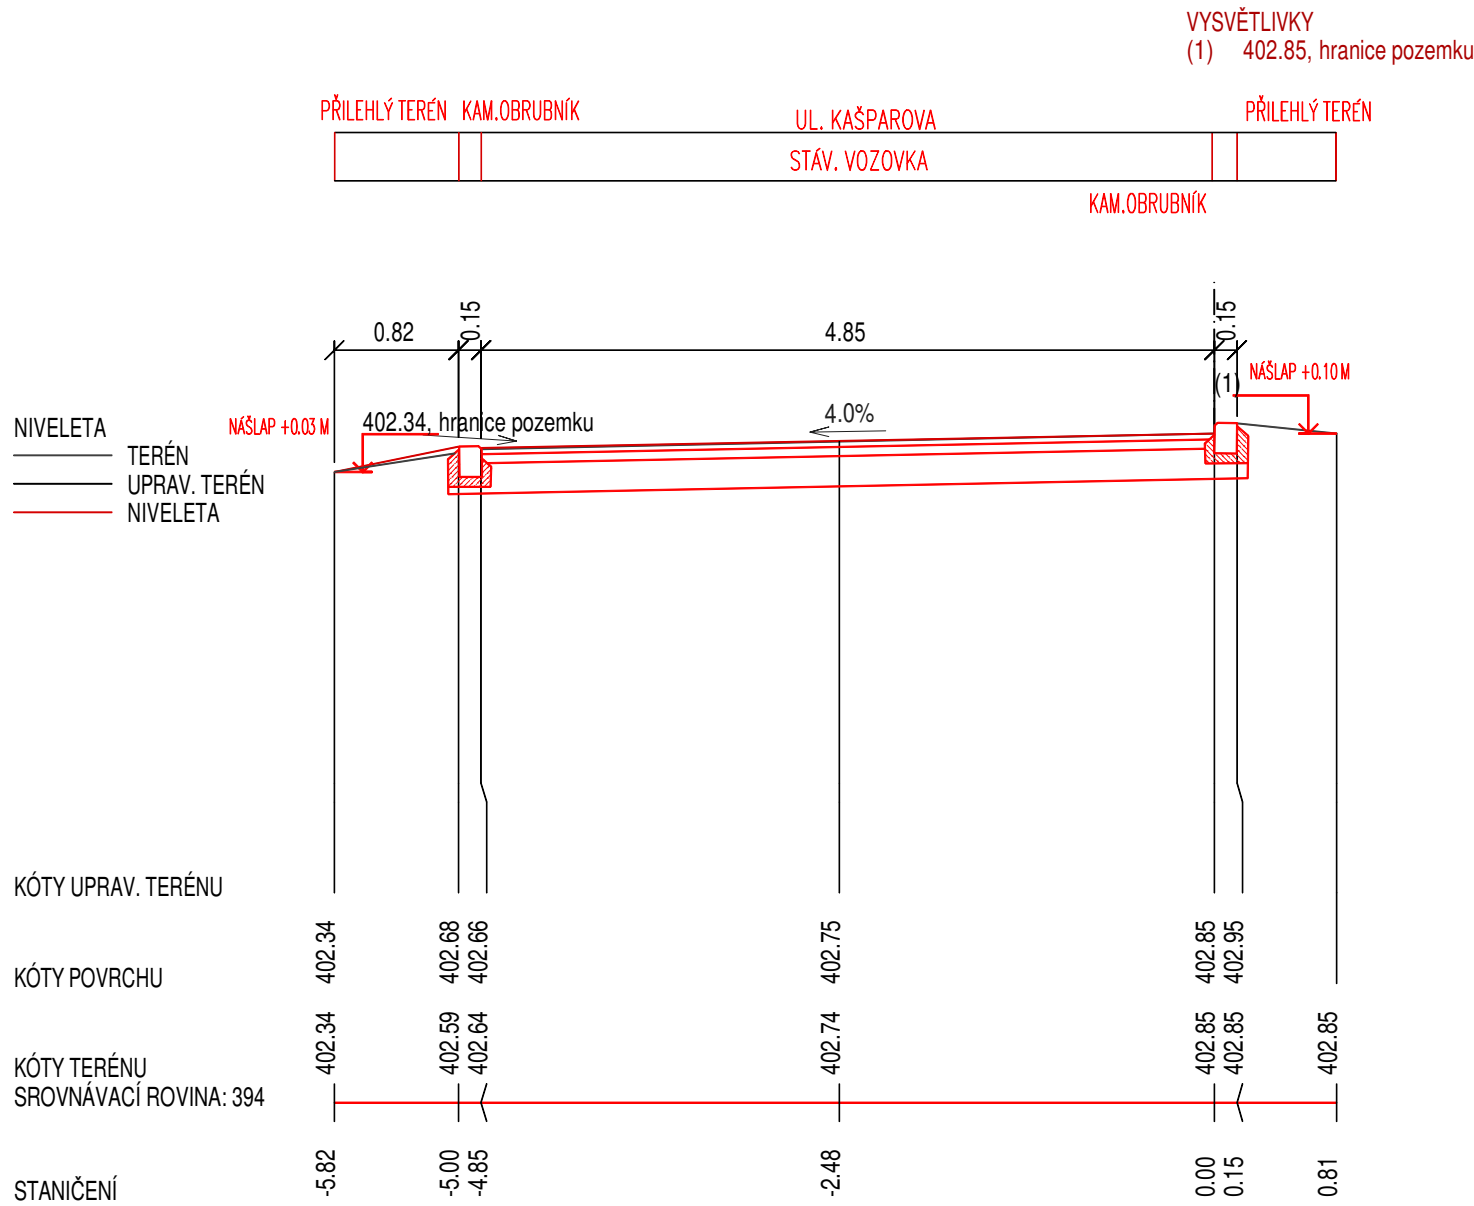

ŘEZ P3 km 0.05000 1:50/100

